


Exploded axonometric view



Intermediate floor perspective

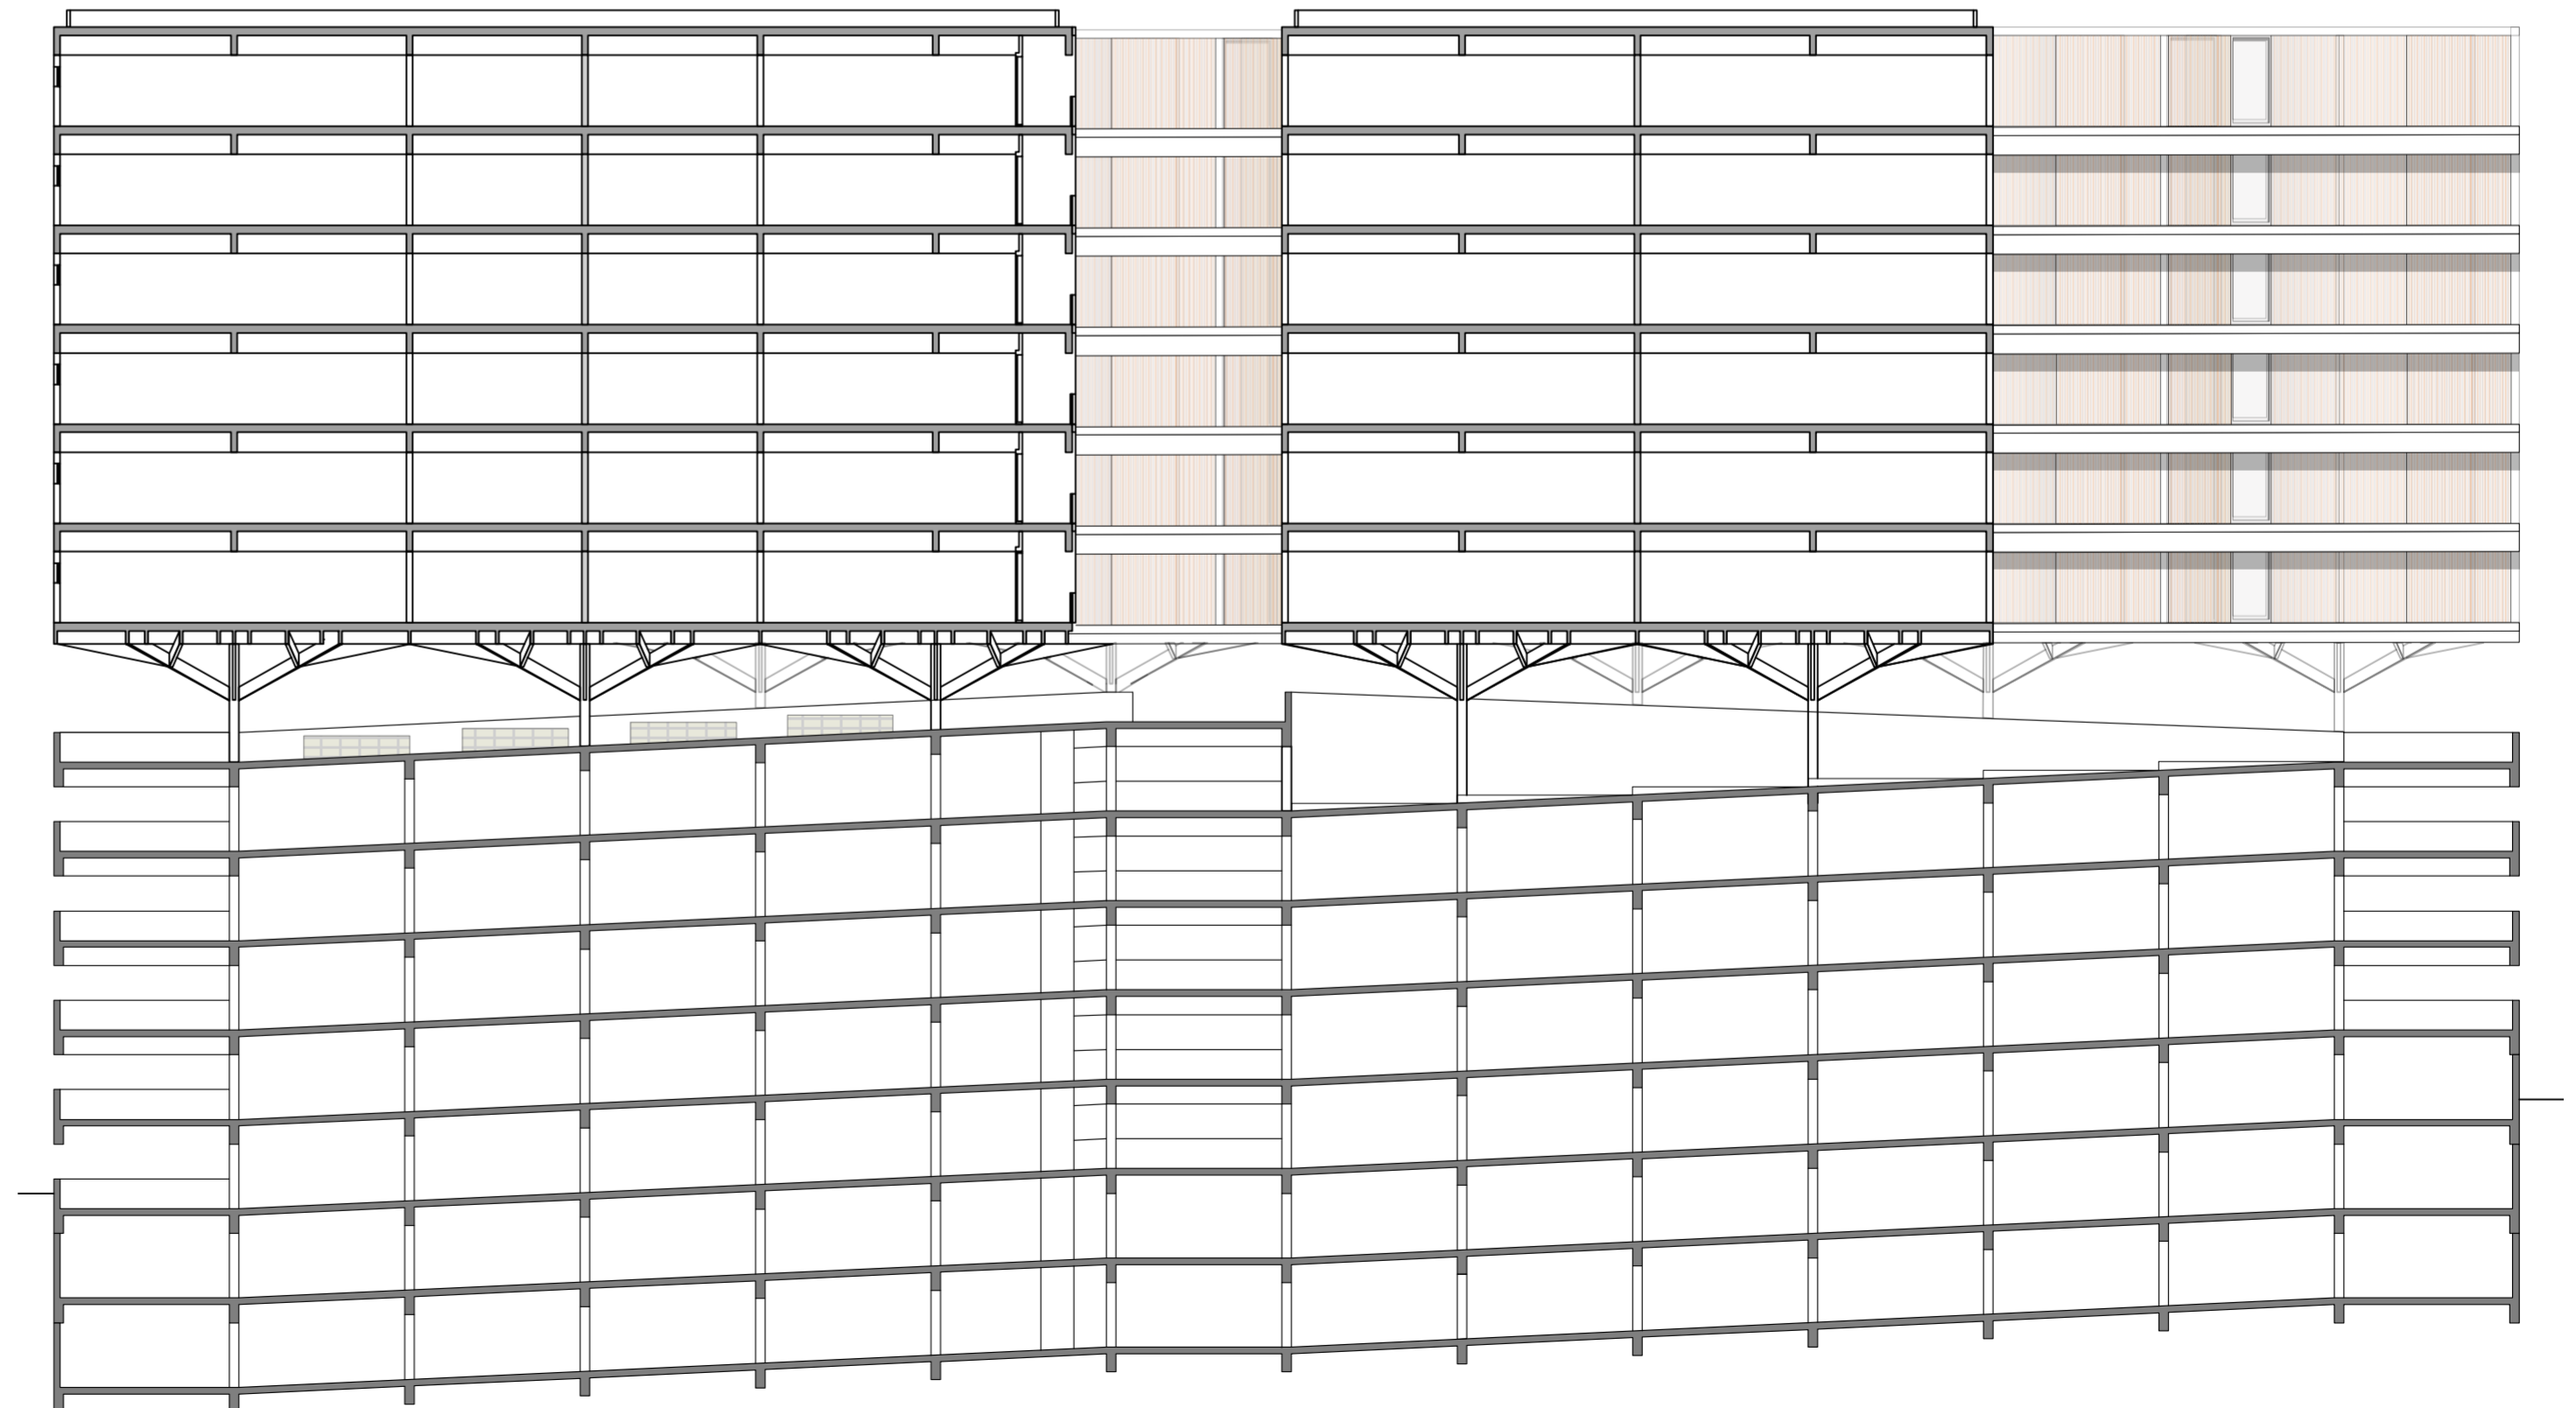

Section A-A , 1:200