



HOSTEL ELEVATIONS AND SECTIONS


R/F
2/F
1/F

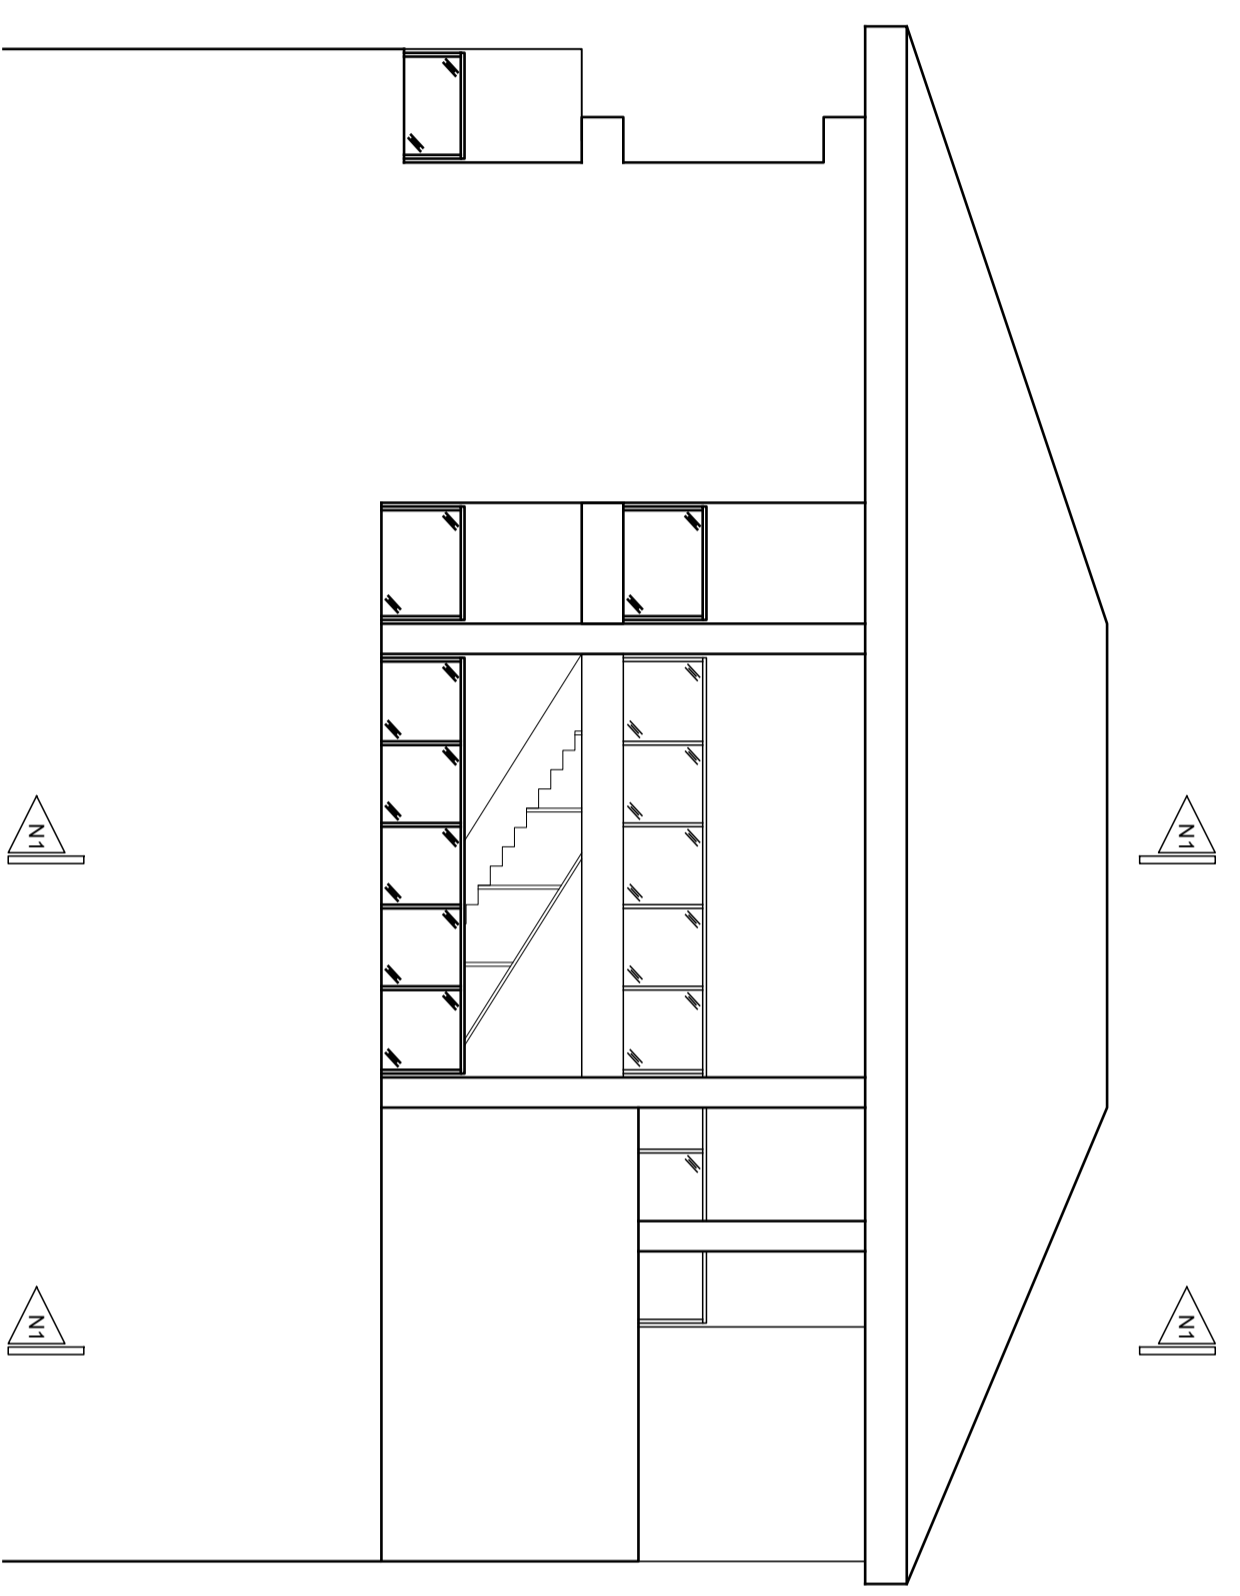

NORTH ELEVATION
1:100

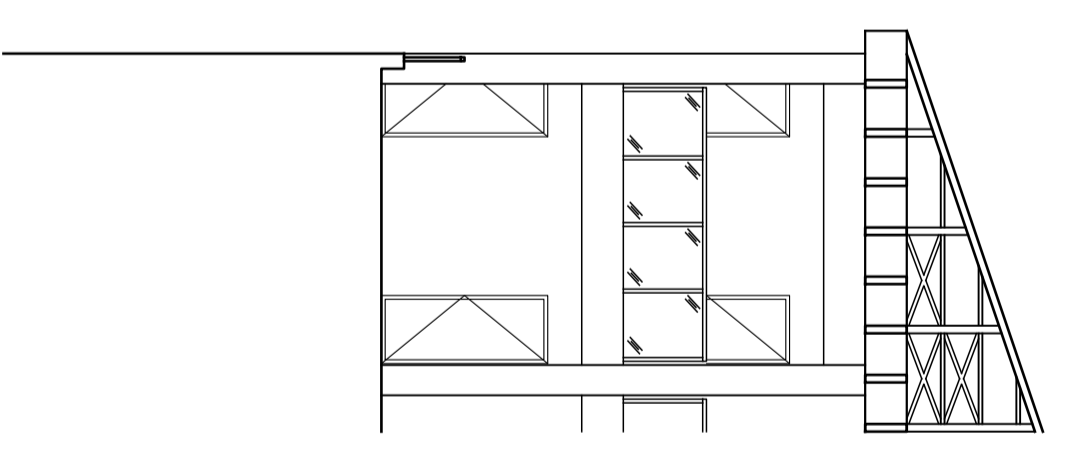


SEC-N1
1:100

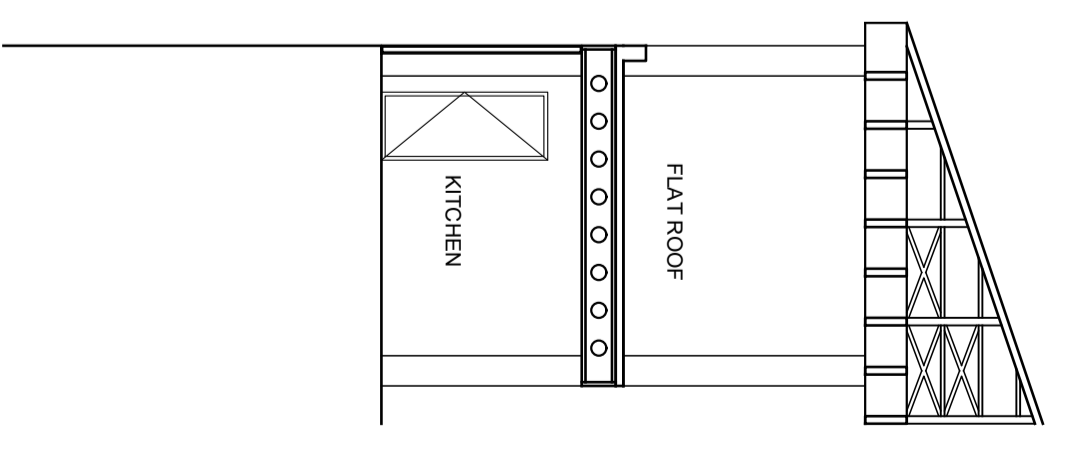


SEC-N2
1:100


R/F
2/F
1/F

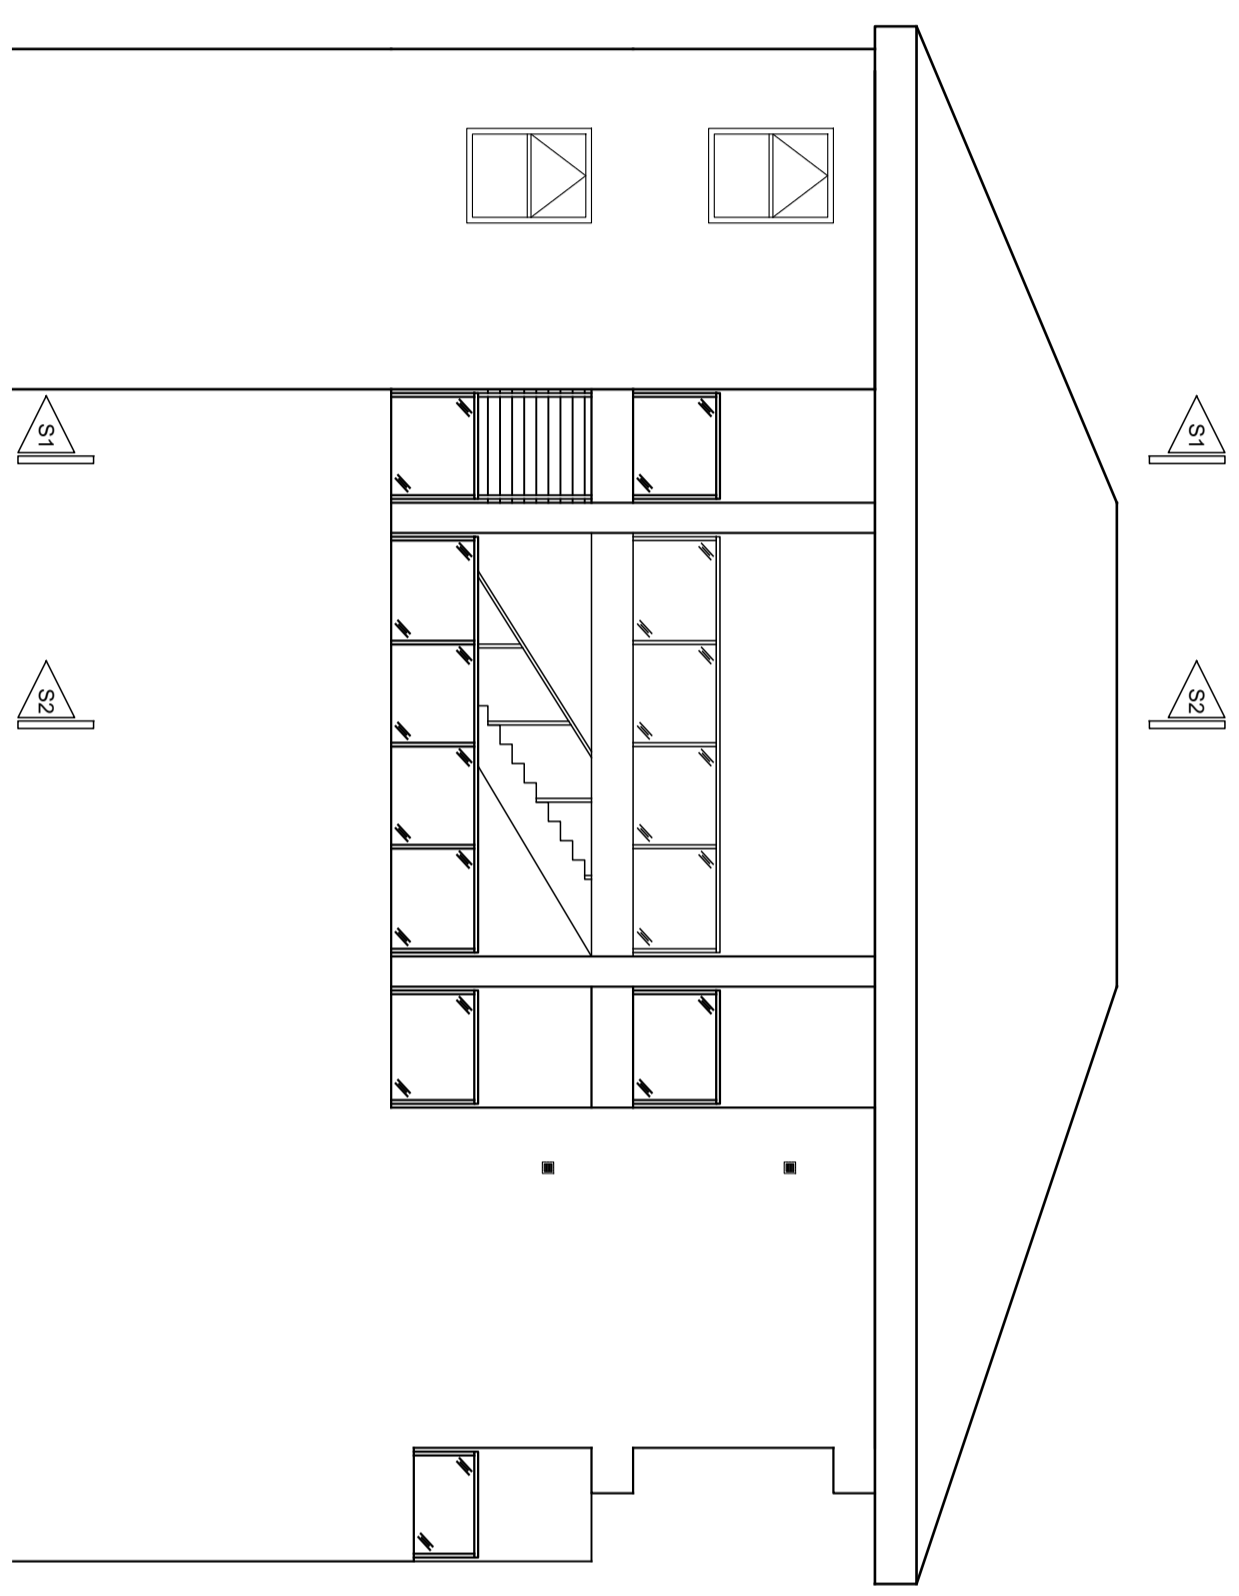

SOUTH ELEVATION
1:100

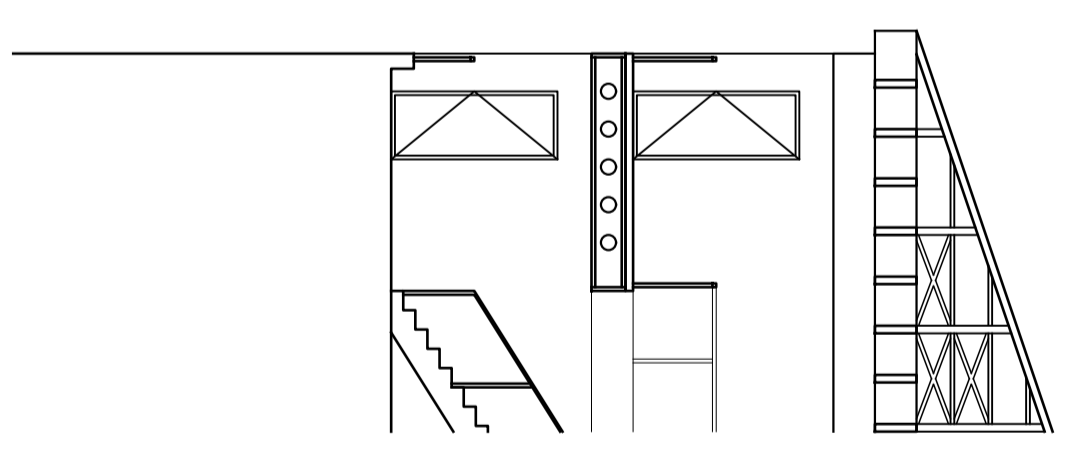

SEC-S1
1:100

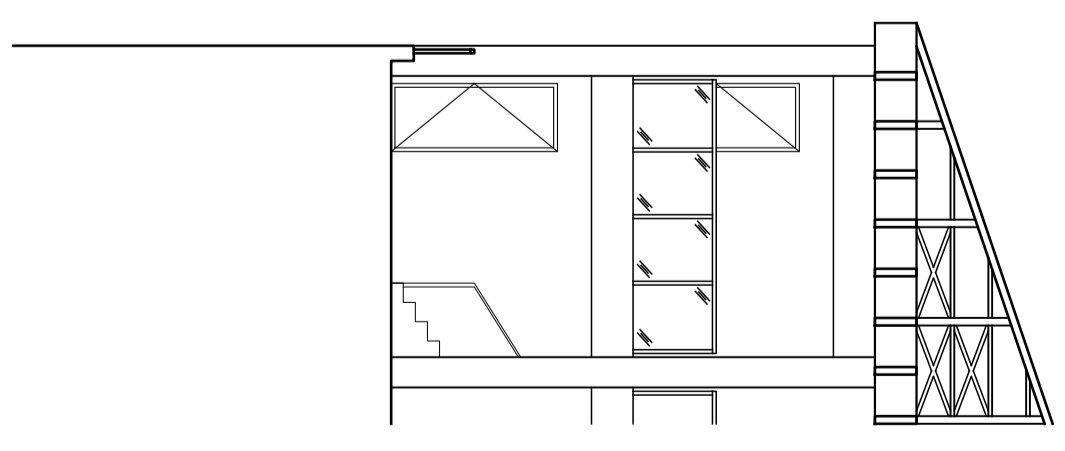

SEC-S2
1:100