



# HOSTEL ELEVATIONS AND SECTIONS


R/F  
2/F  
1/F

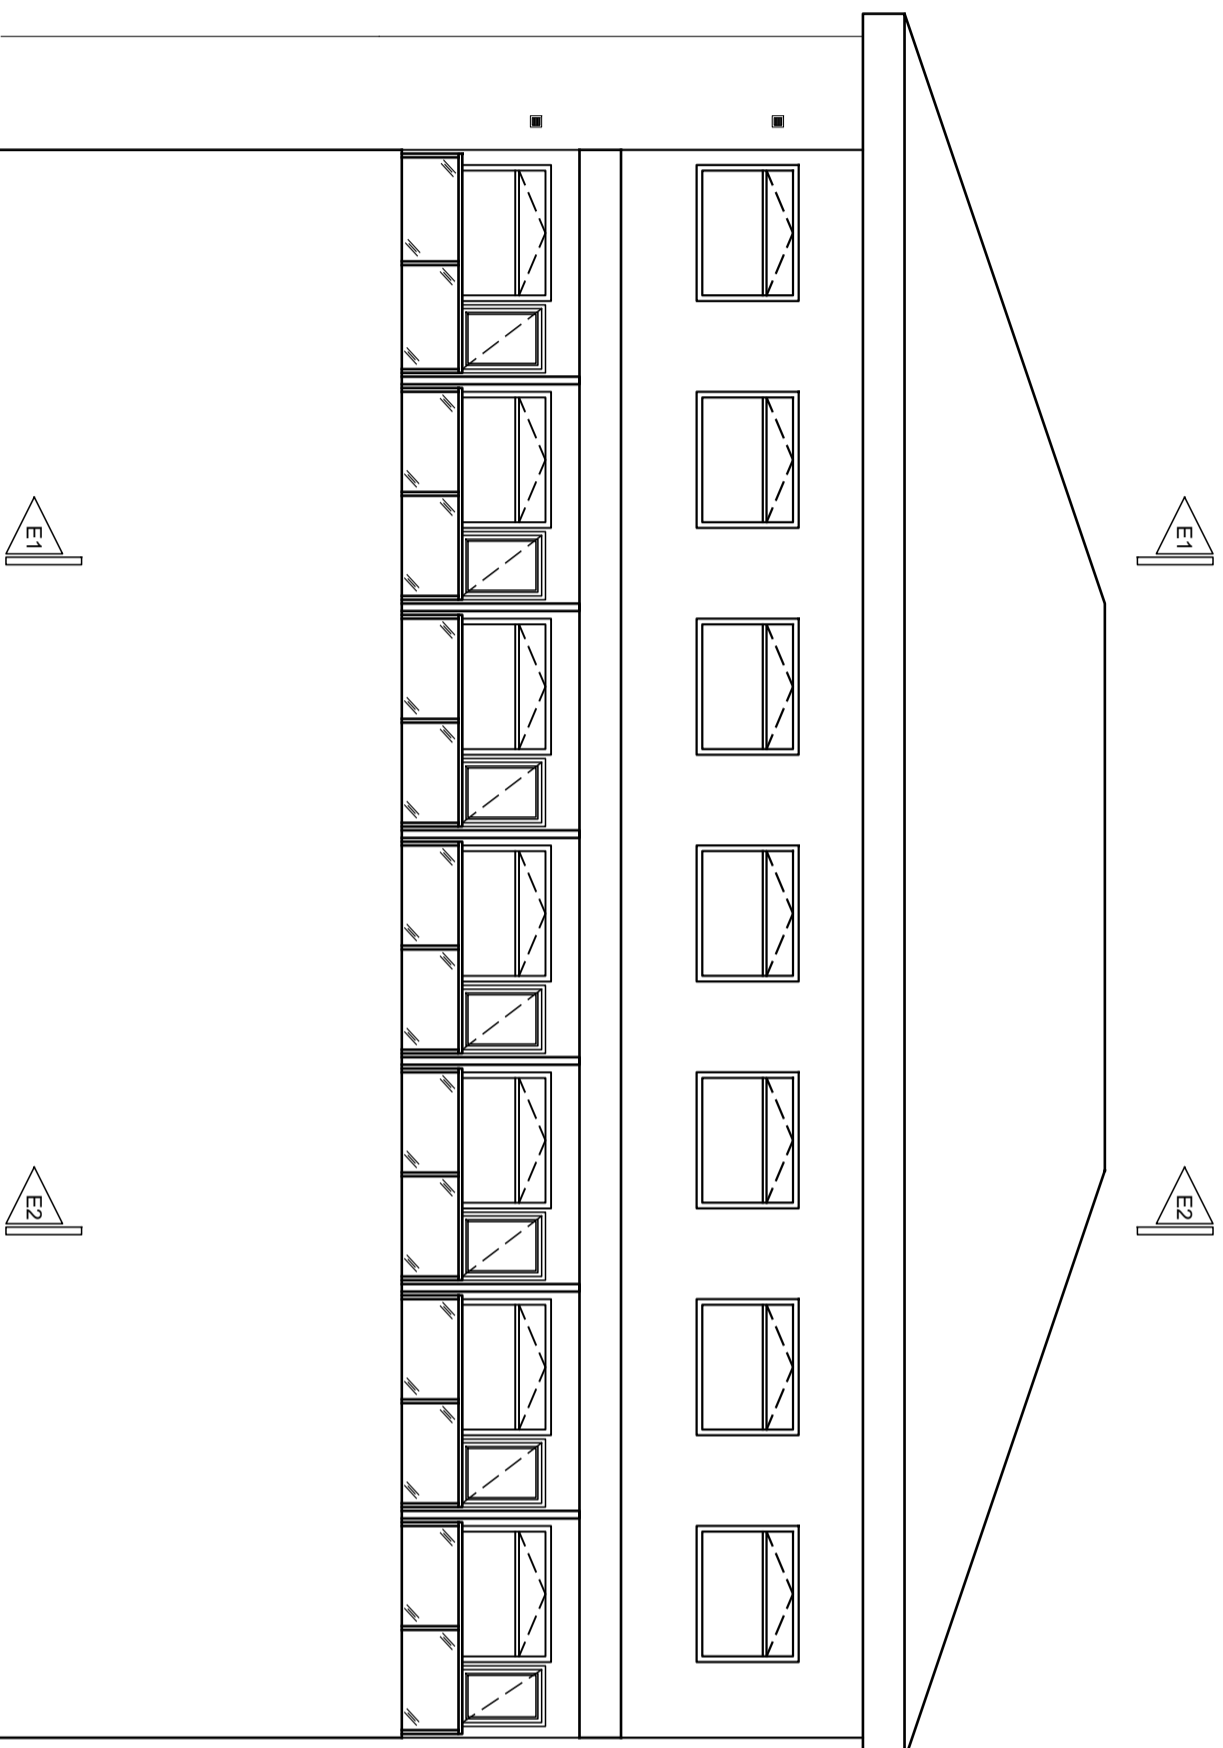

**EAST ELEVATION**  
1:100

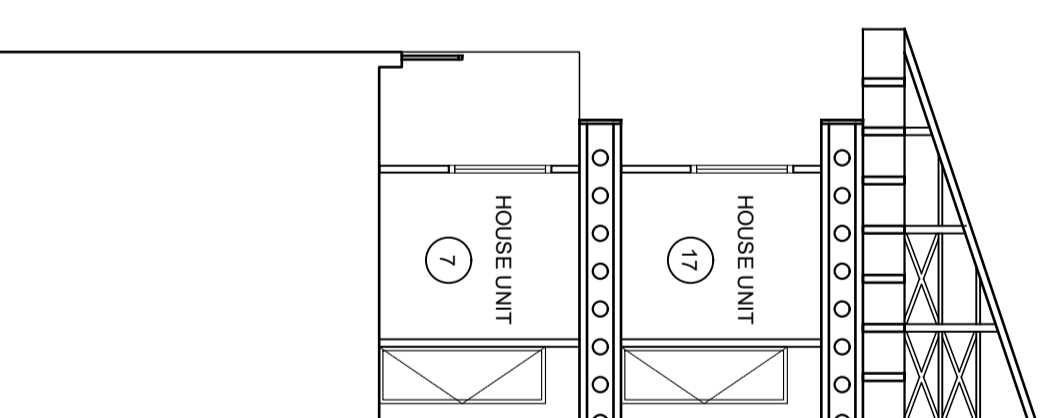


**SEC-E1**  
1:100

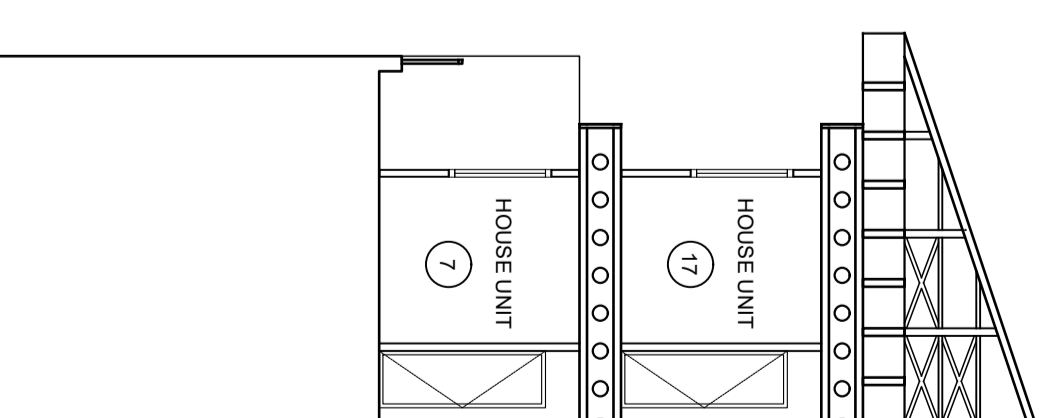


**SEC-E2**  
1:100


R/F  
2/F  
1/F

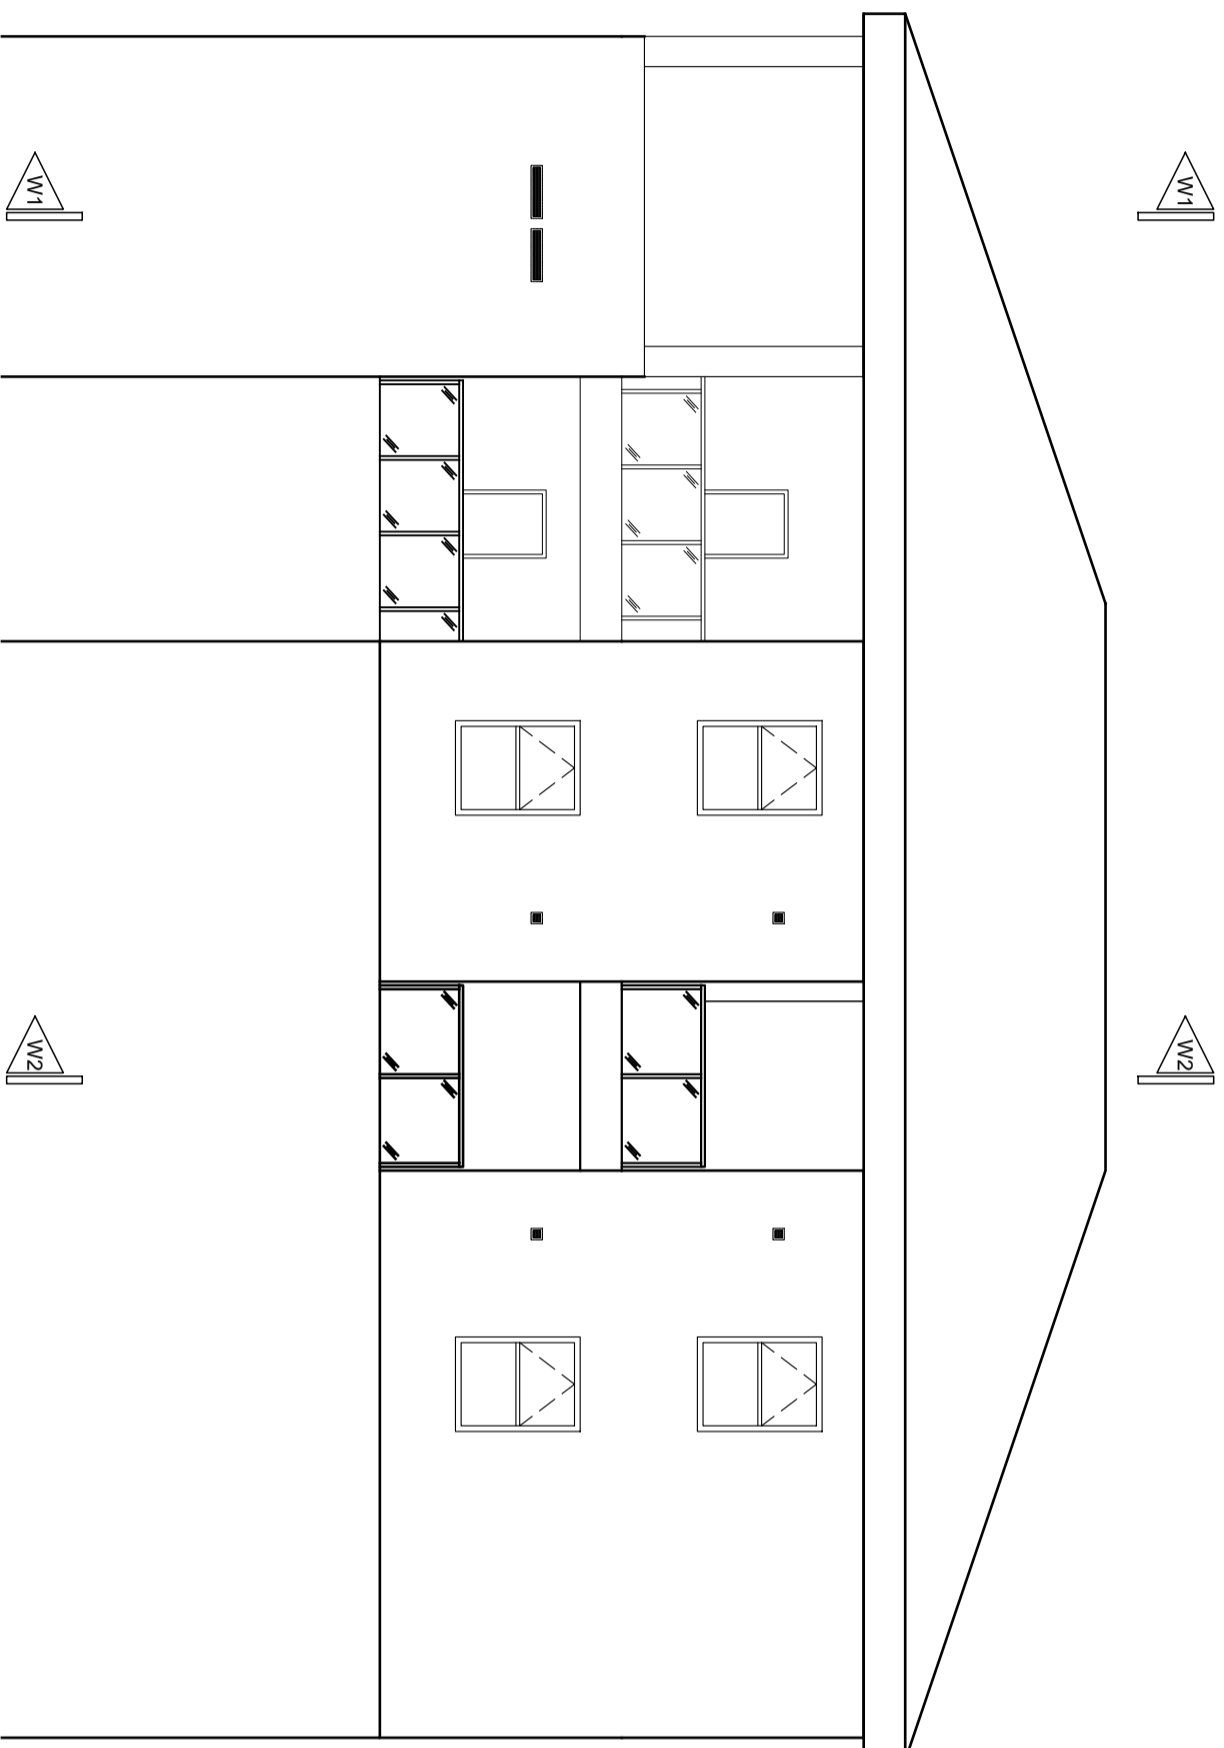

**WEST ELEVATION**  
1:100

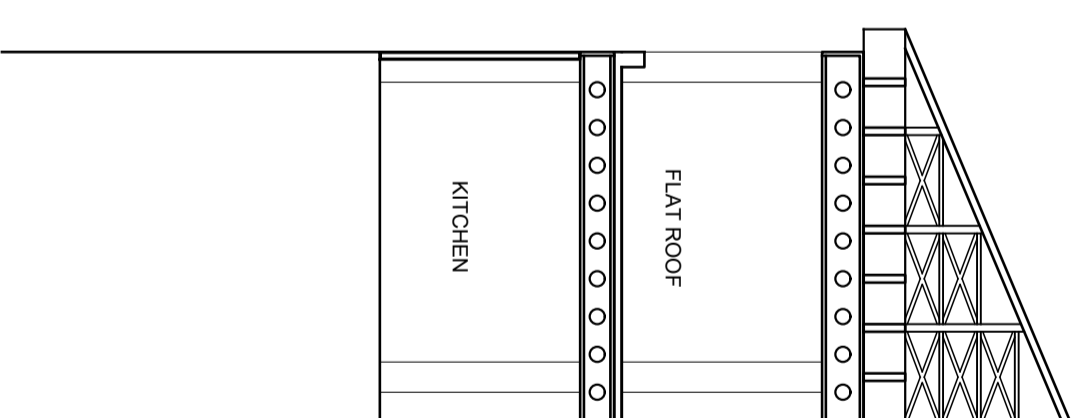

**SEC-W1**  
1:100

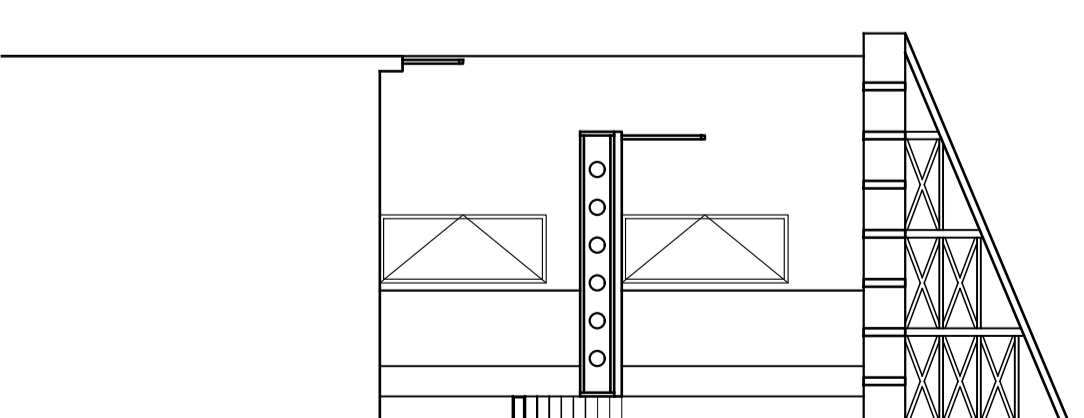

**SEC-W2**  
1:100