

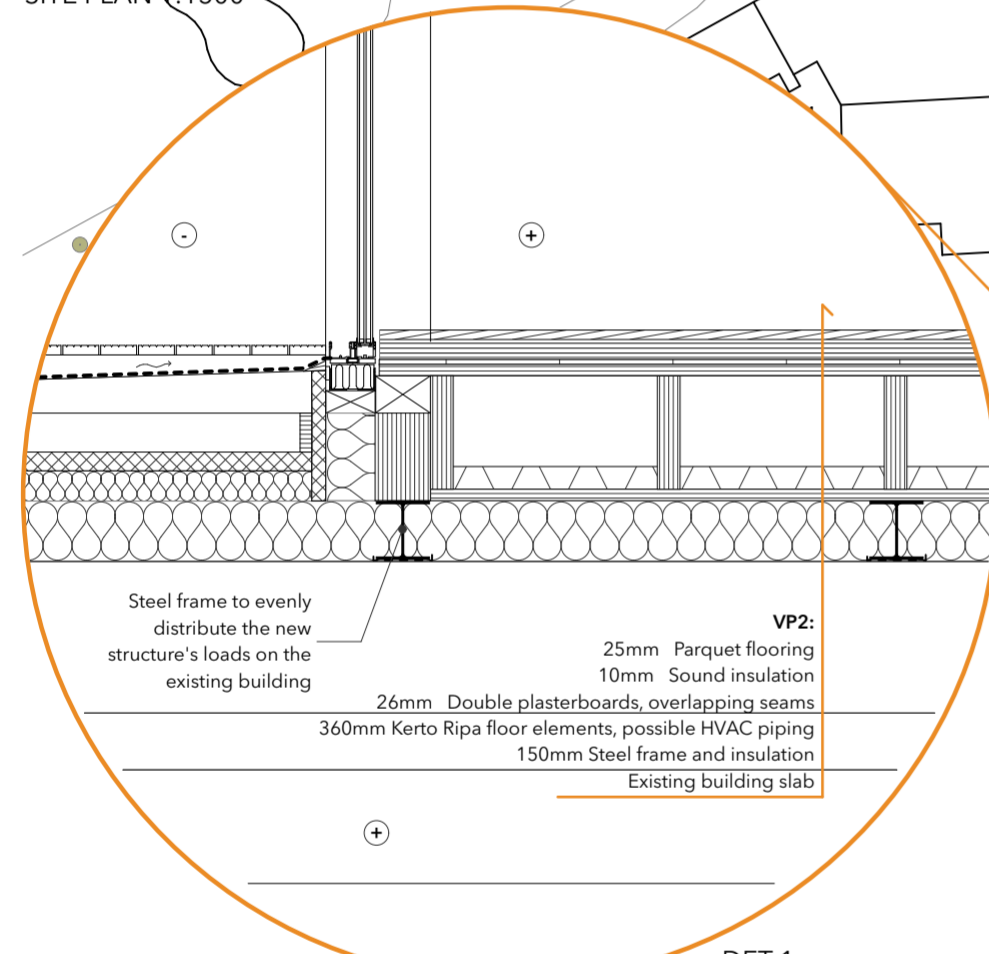


PLUG-IN


SITE PLAN 1:1500

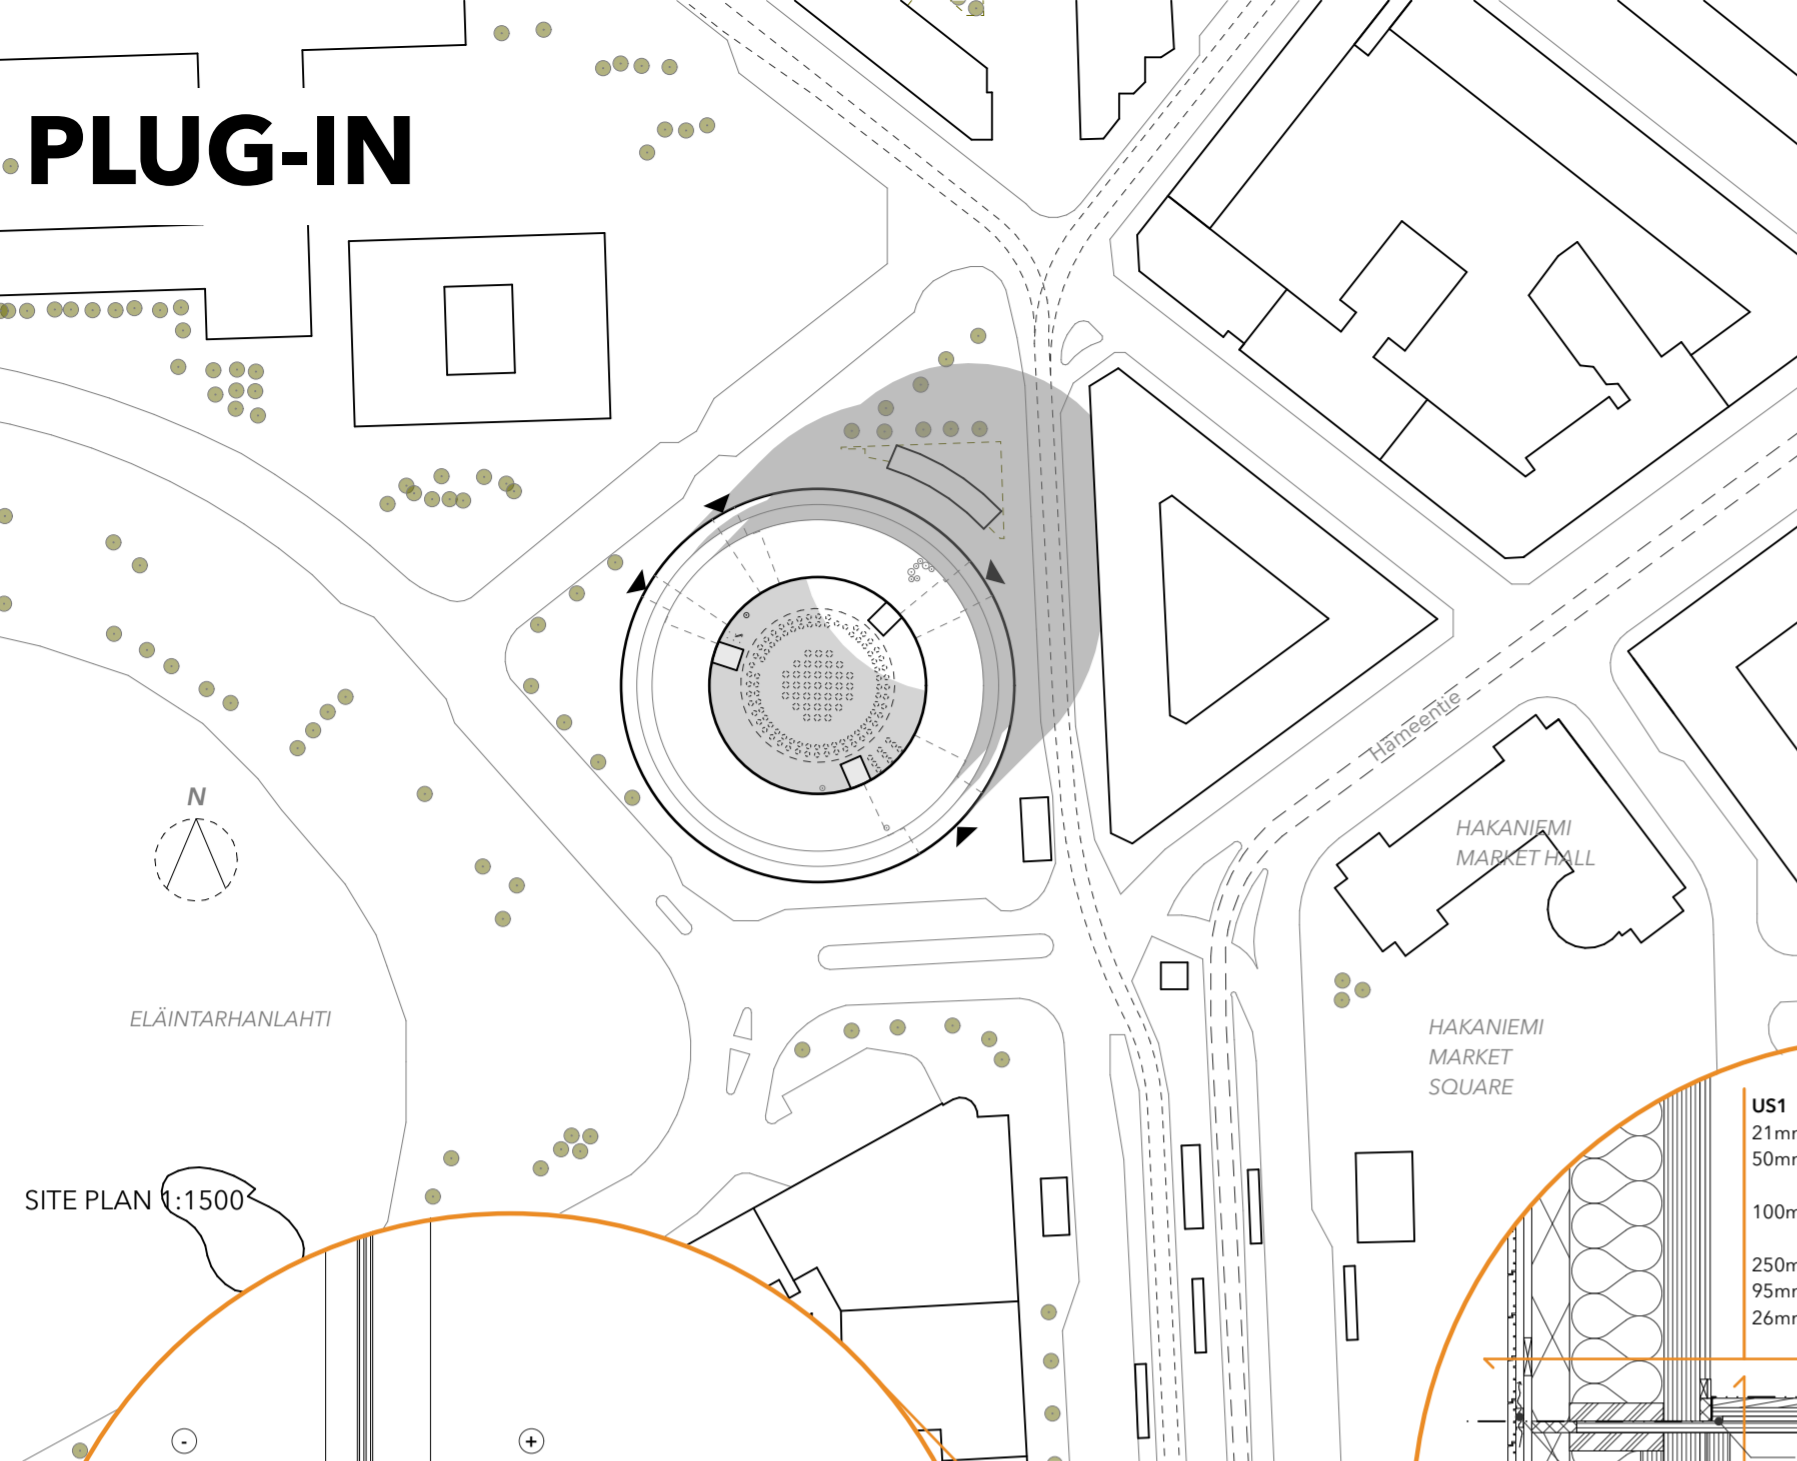

DET 1
1:20

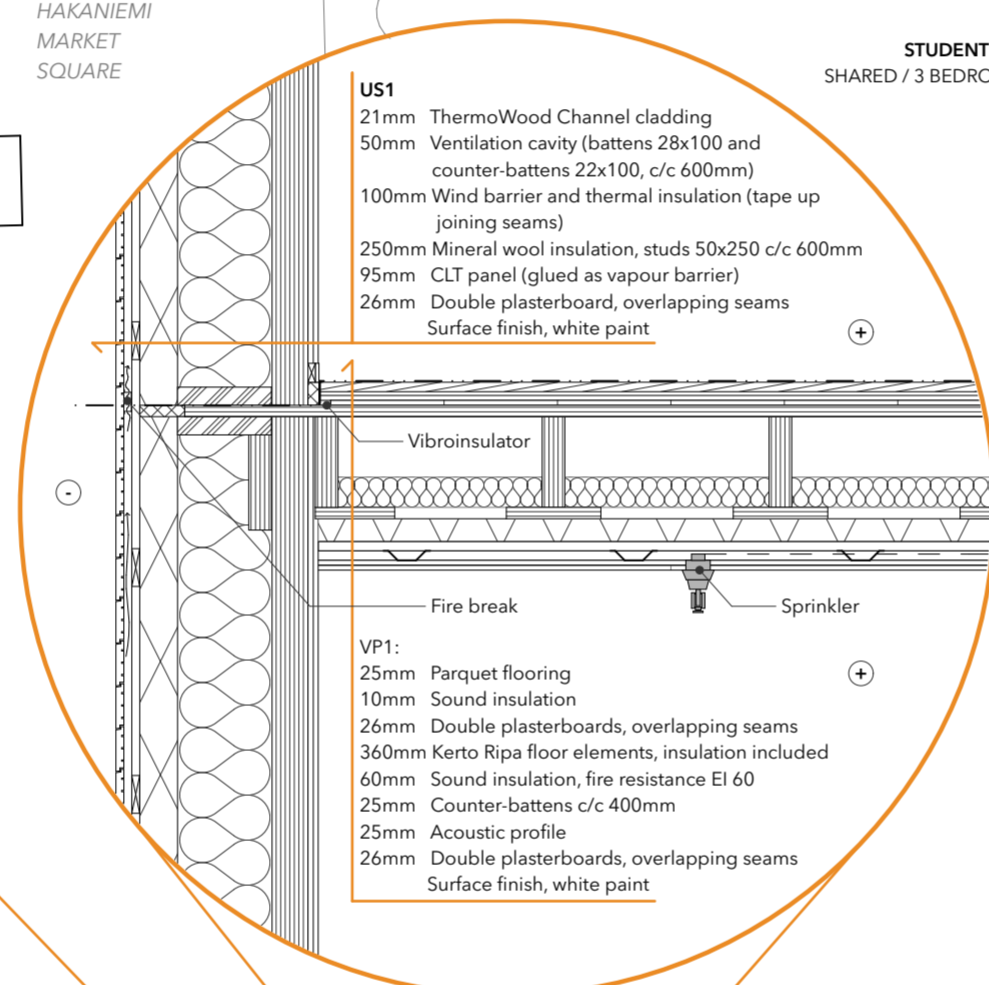

DET 2
1:20

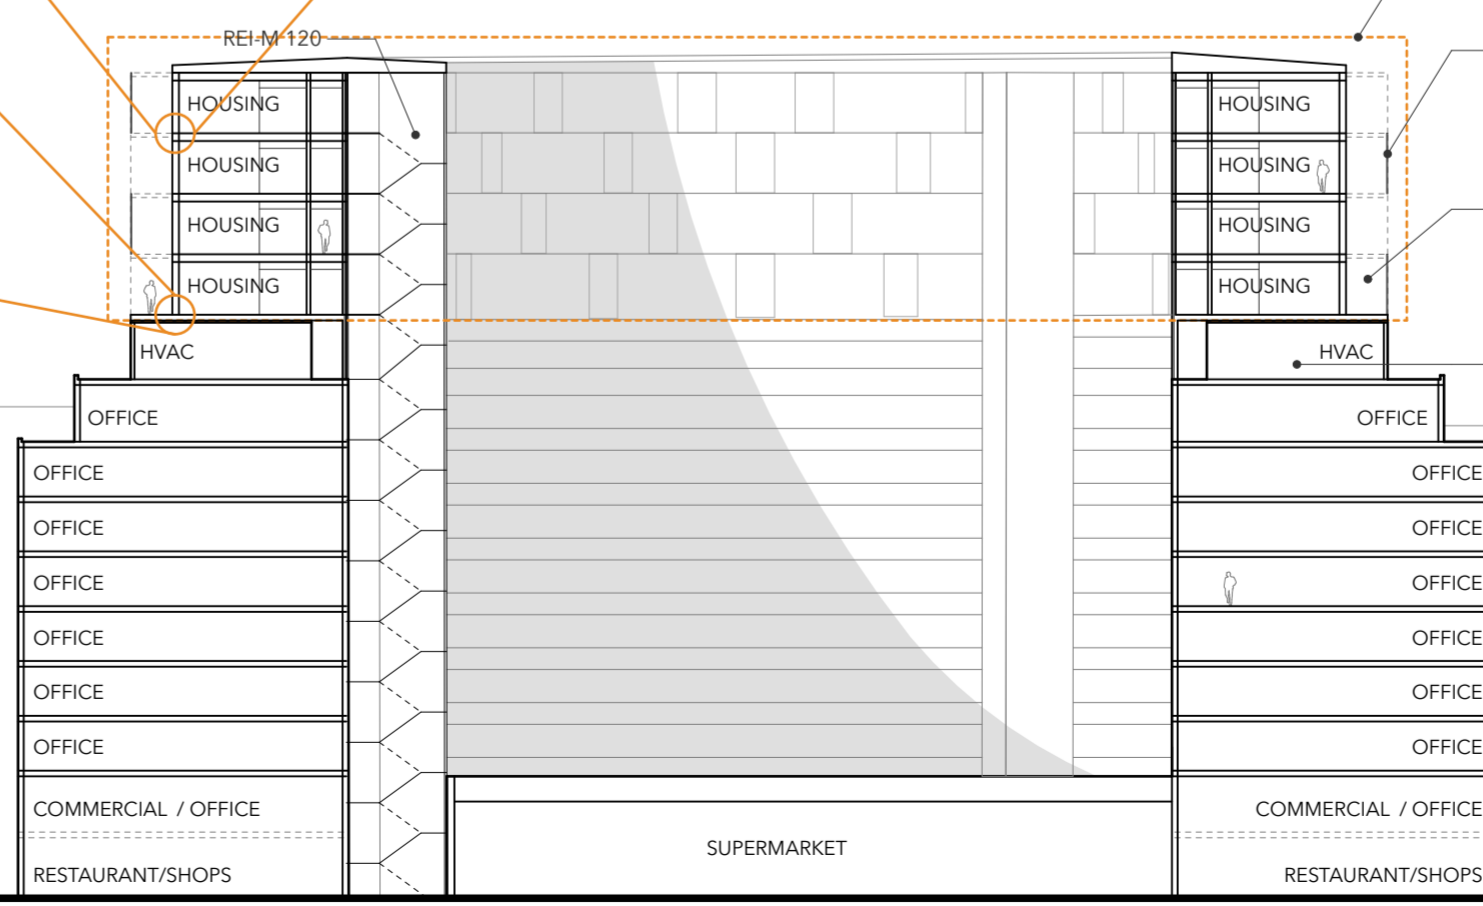

REI-M 120 FOR THE NEW STRUCTURE

FACADE ELEMENTS WITH PV CELLS TOWARDS S-W AND THERMOWOOD CHANNEL CLADDING TOWARDS N-E

BALCONIES PROVIDING SUN SHADING IN SUMMER AND CLIMATE BUFFER LAYER IN WINTER

SERVICE FLOOR WITH OLD AND NEW HVAC MACHINES

