


SECTION AA' SCALE 1:200

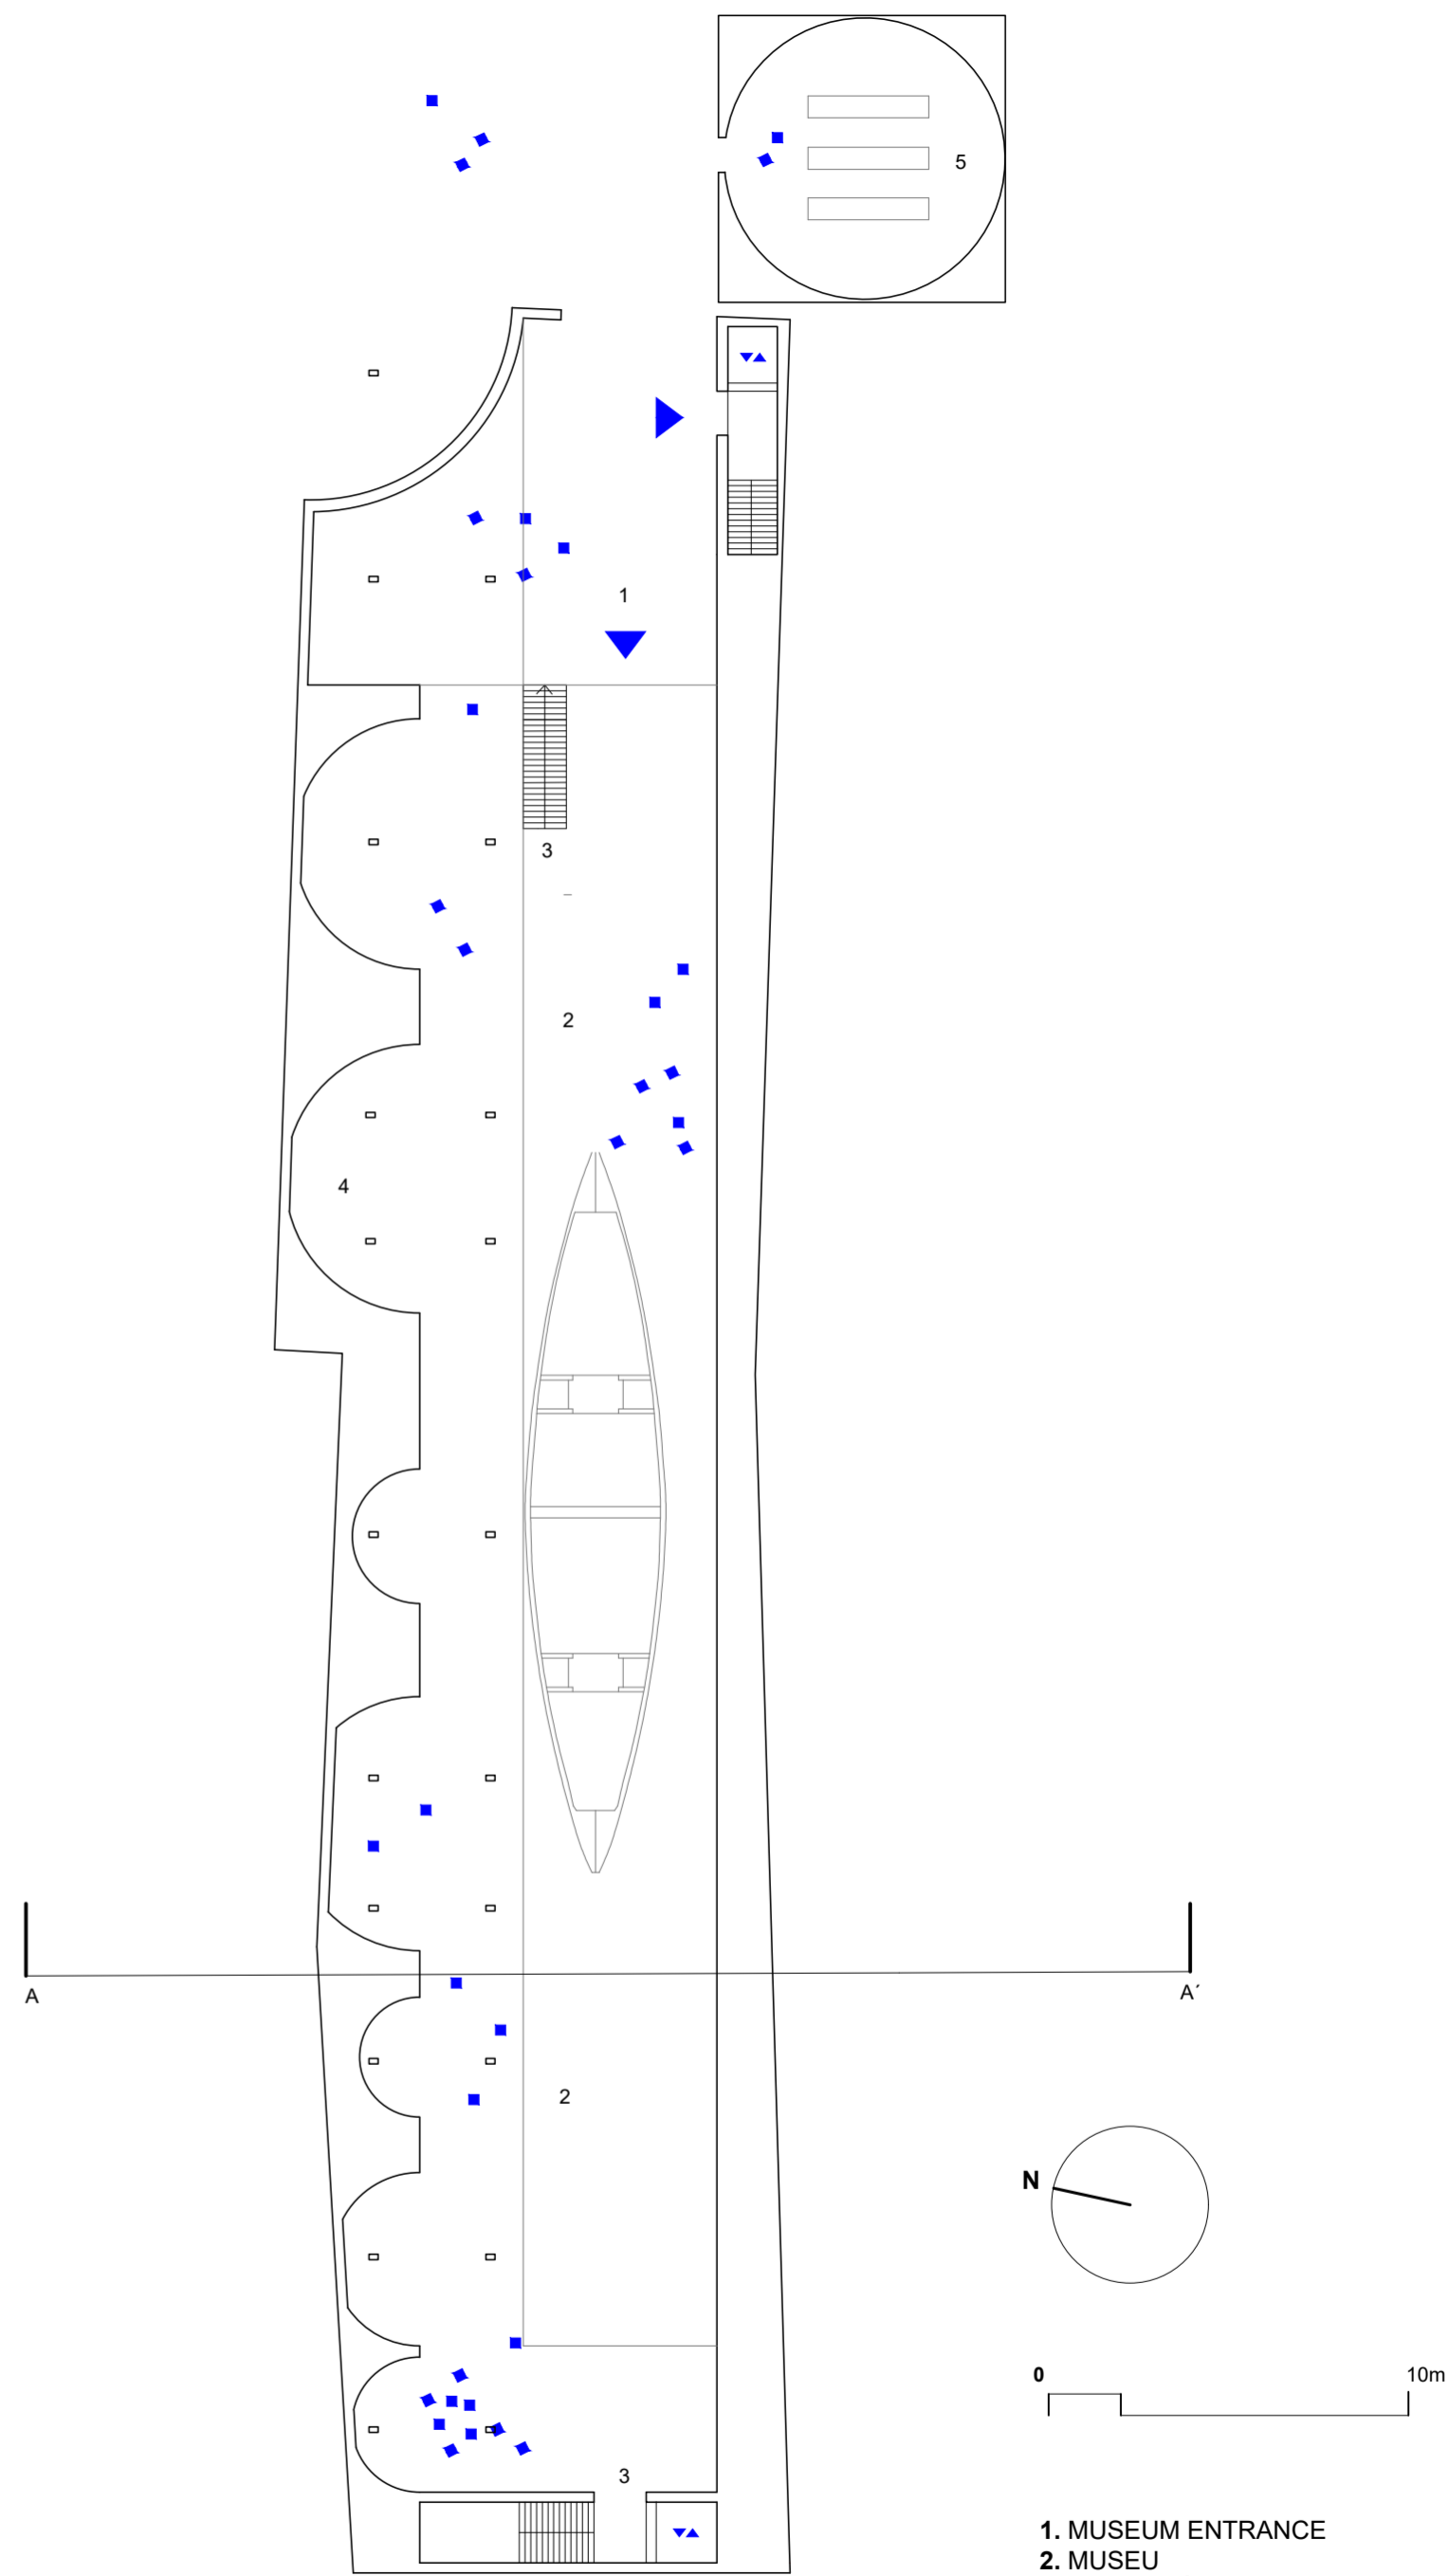

GROUND FLOOR SCALE 1:200

- 1. MUSEUM ENTRANCE
- 2. MUSEU
- 3. ACESSO À MEZANINE
- 4. ESPAÇO EXPOSITIVO
- 5. BIBLIOTECA