

**MODULE Type 1
FLAT HOUSE for one person**

Some requires common areas to complement



**MODULE Type 4
DUPLEX HOUSE
shared for two people**




Section 1-1



**MODULE Type 2
DUPLEX HOUSE for one person**



1st Floor Plan

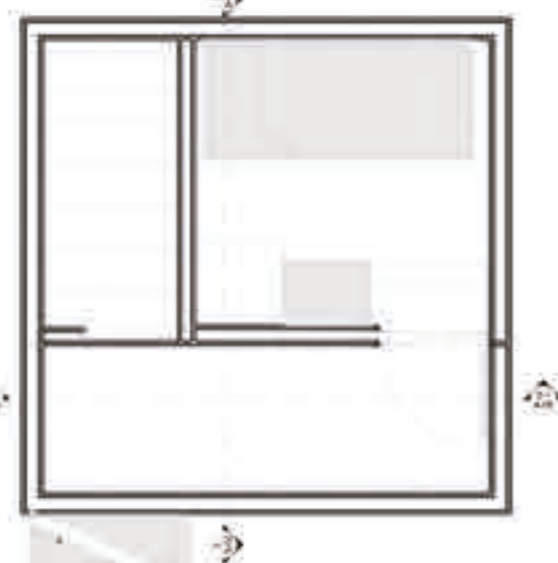


2nd Plan




Section 1-1


**MODULE Type 3
FLAT HOUSE for two people**

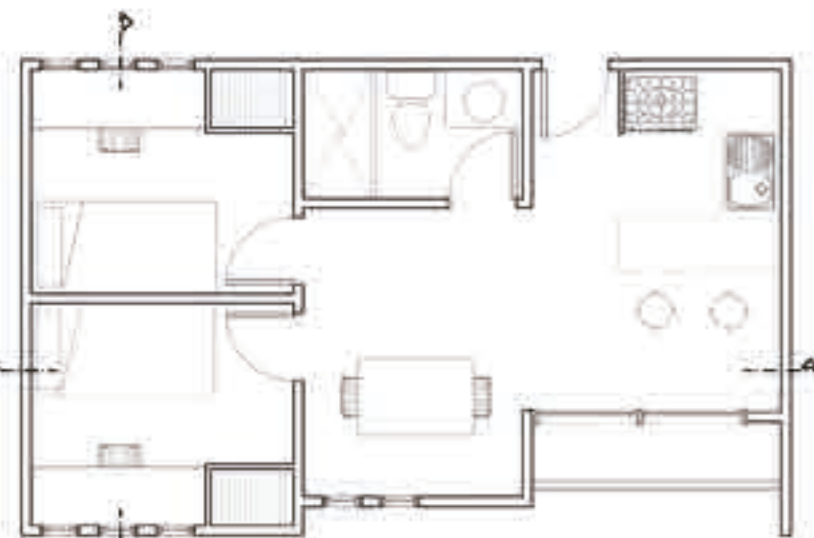


Floor Plan

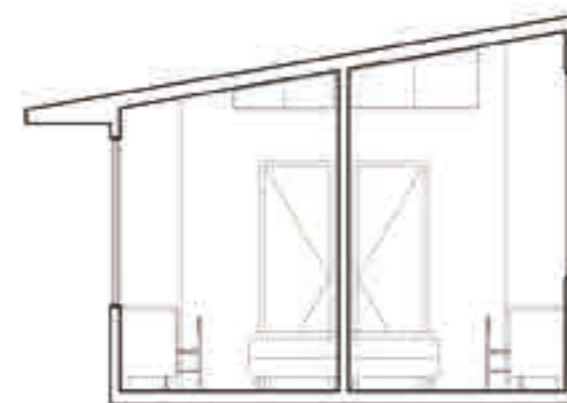


Section 1-1

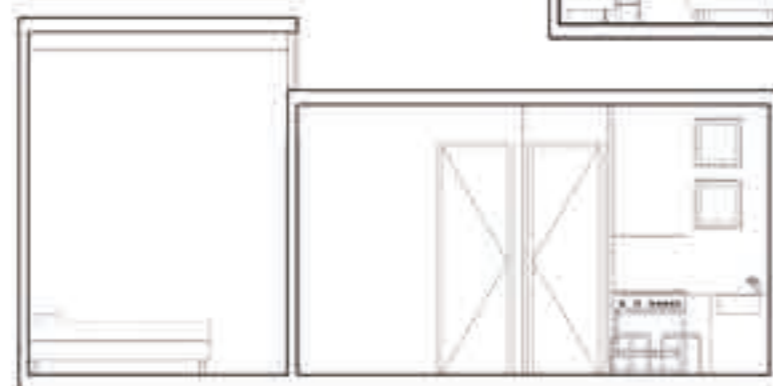


Section 2-2

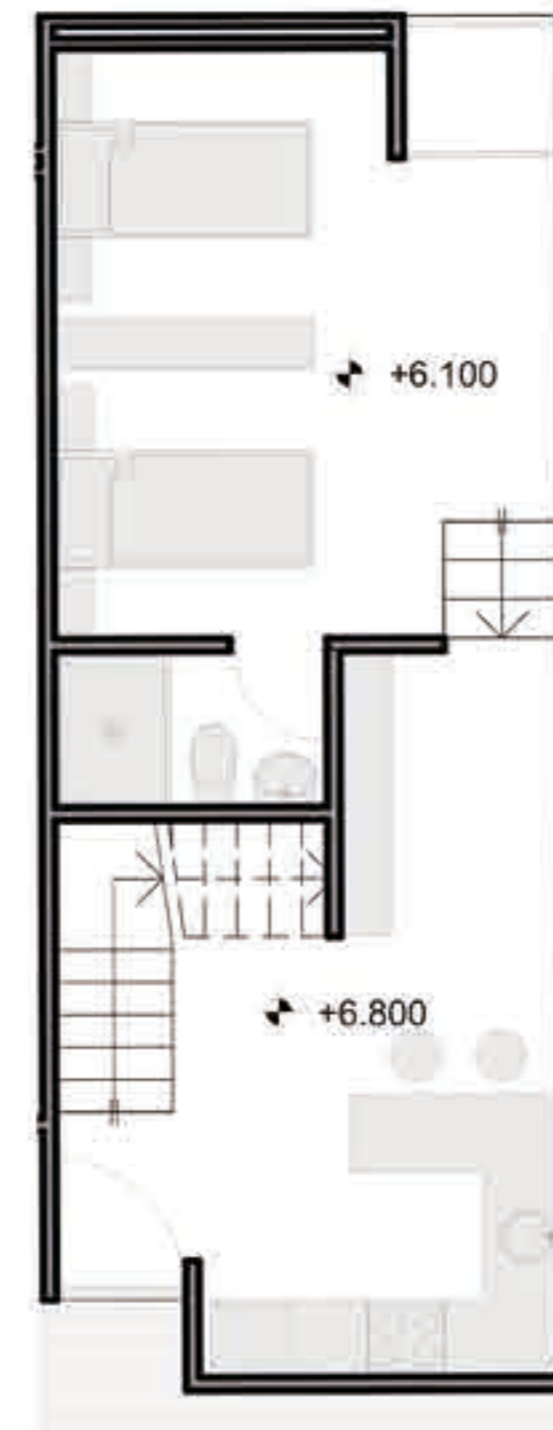

1st Floor Plan

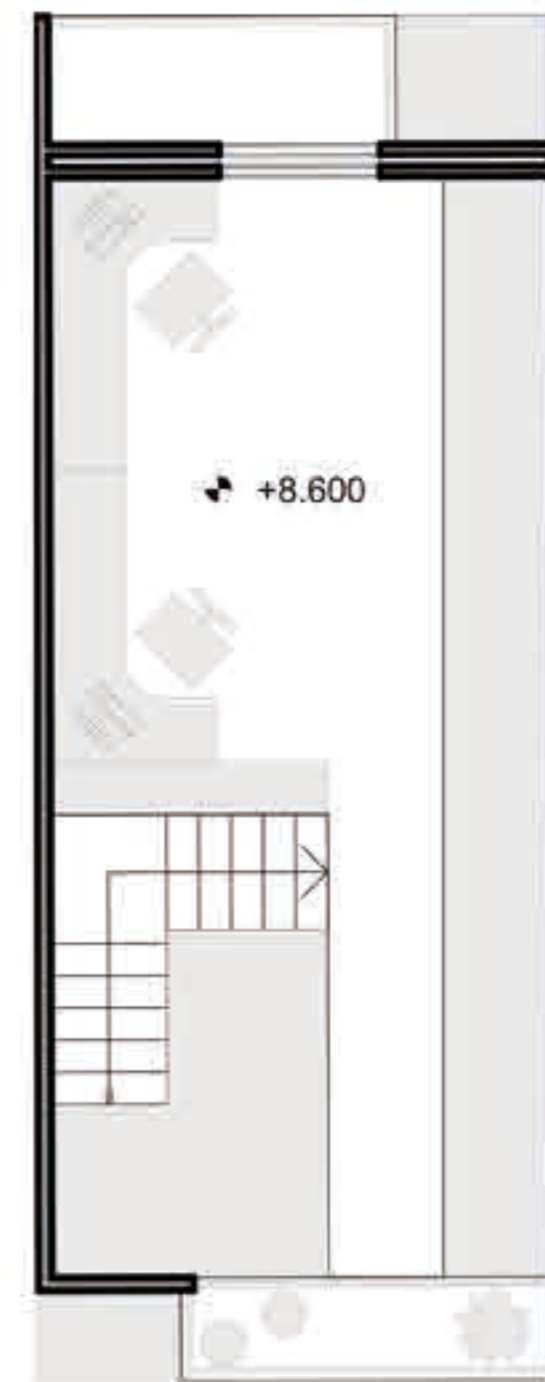

2nd Floor Plan

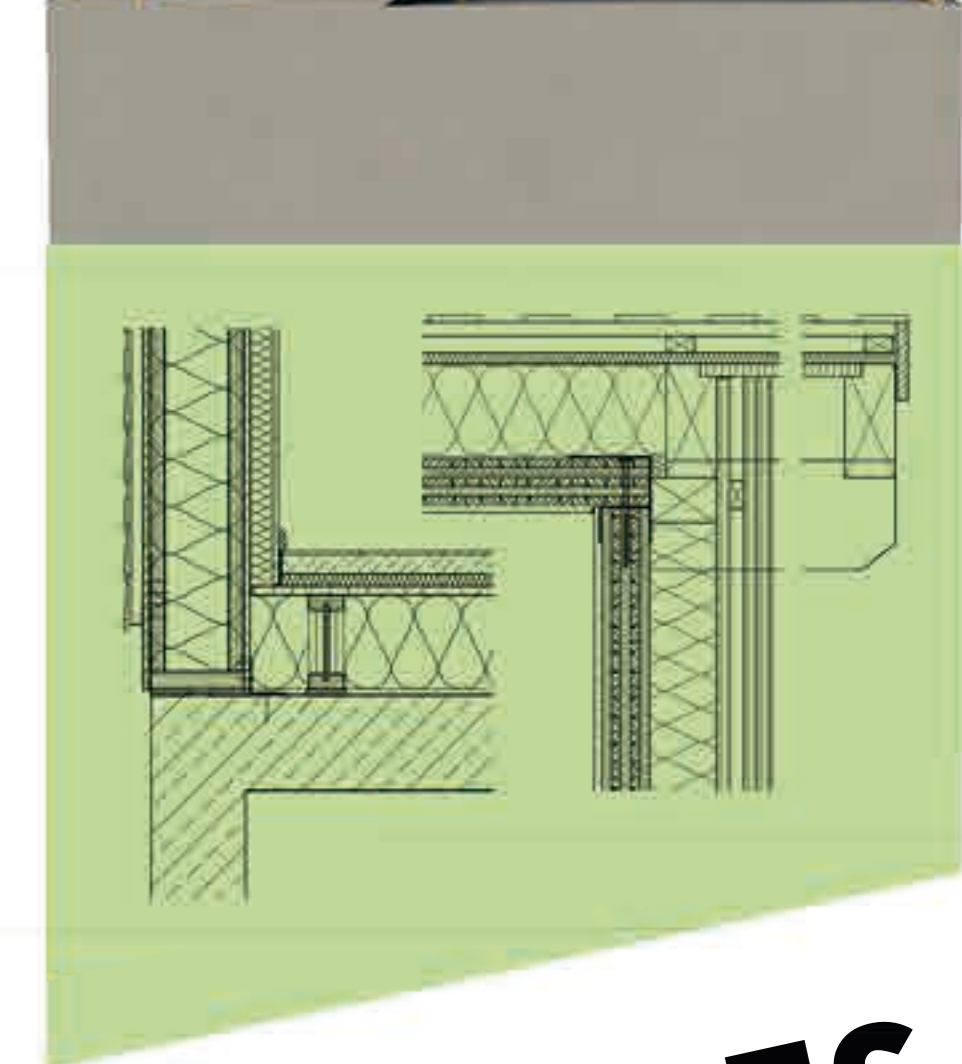

MODULES