





internal view of the living room and kitchen of apartment 127




internal view of living room and bathroom module in apartment 117

Ed. Albatroz
floor plan
Esc 1:250

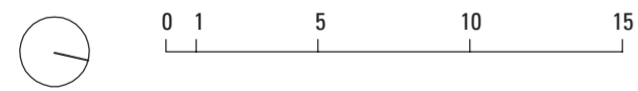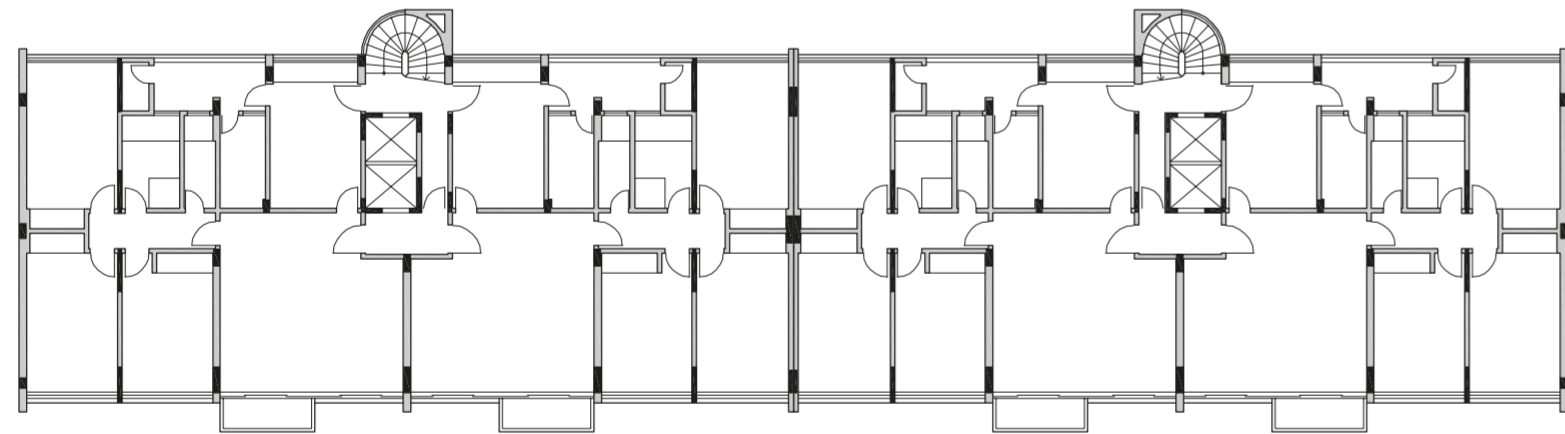

roof plan
Terrace and
facilities
Esc 1:250

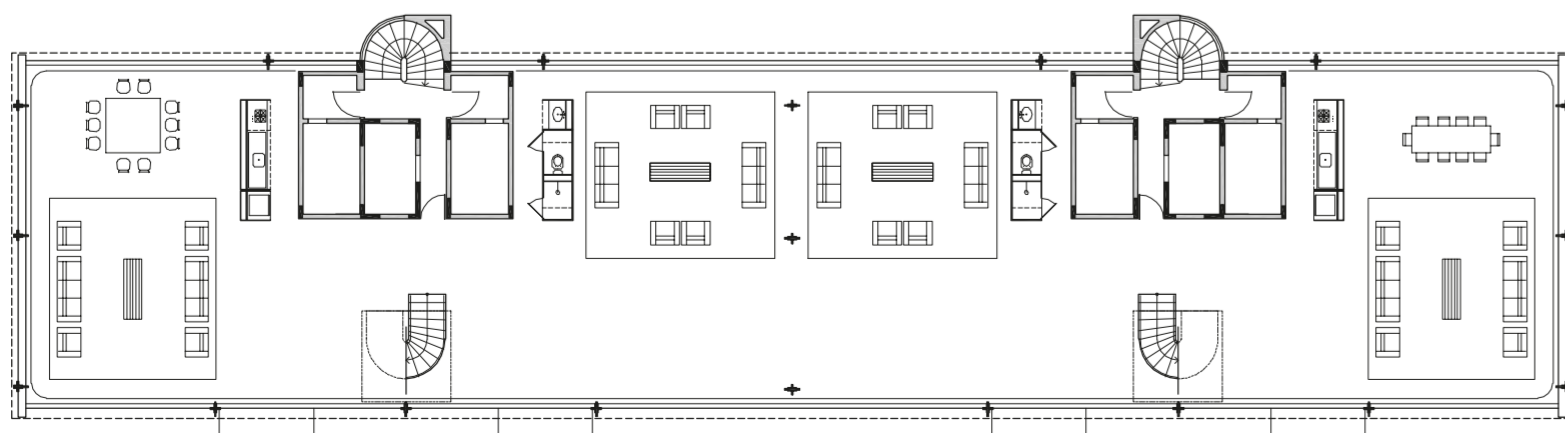

11th floor plan
ap 111, 112, 113, 114,
115, 116, 117, 118
Esc 1:250



12th floor plan
ap 121, 122, 123, 124,
125, 126, 127, 128
Esc 1:250

