


LEGEND:

1. KERTO RIPA
2. KERTO Q LVL
3. KERTO S LVL BEAMS
4. KERTO T LVL COLUMNS
5. KERTO LAMINATED VENEER LUMBER LVL
6. FINNJOIST I-BEAM
7. BIRCH PLYWOOD

DETAILS OF CONNECTION AND MATERIAL FOR STRUCTURAL FRAME SEGMENT

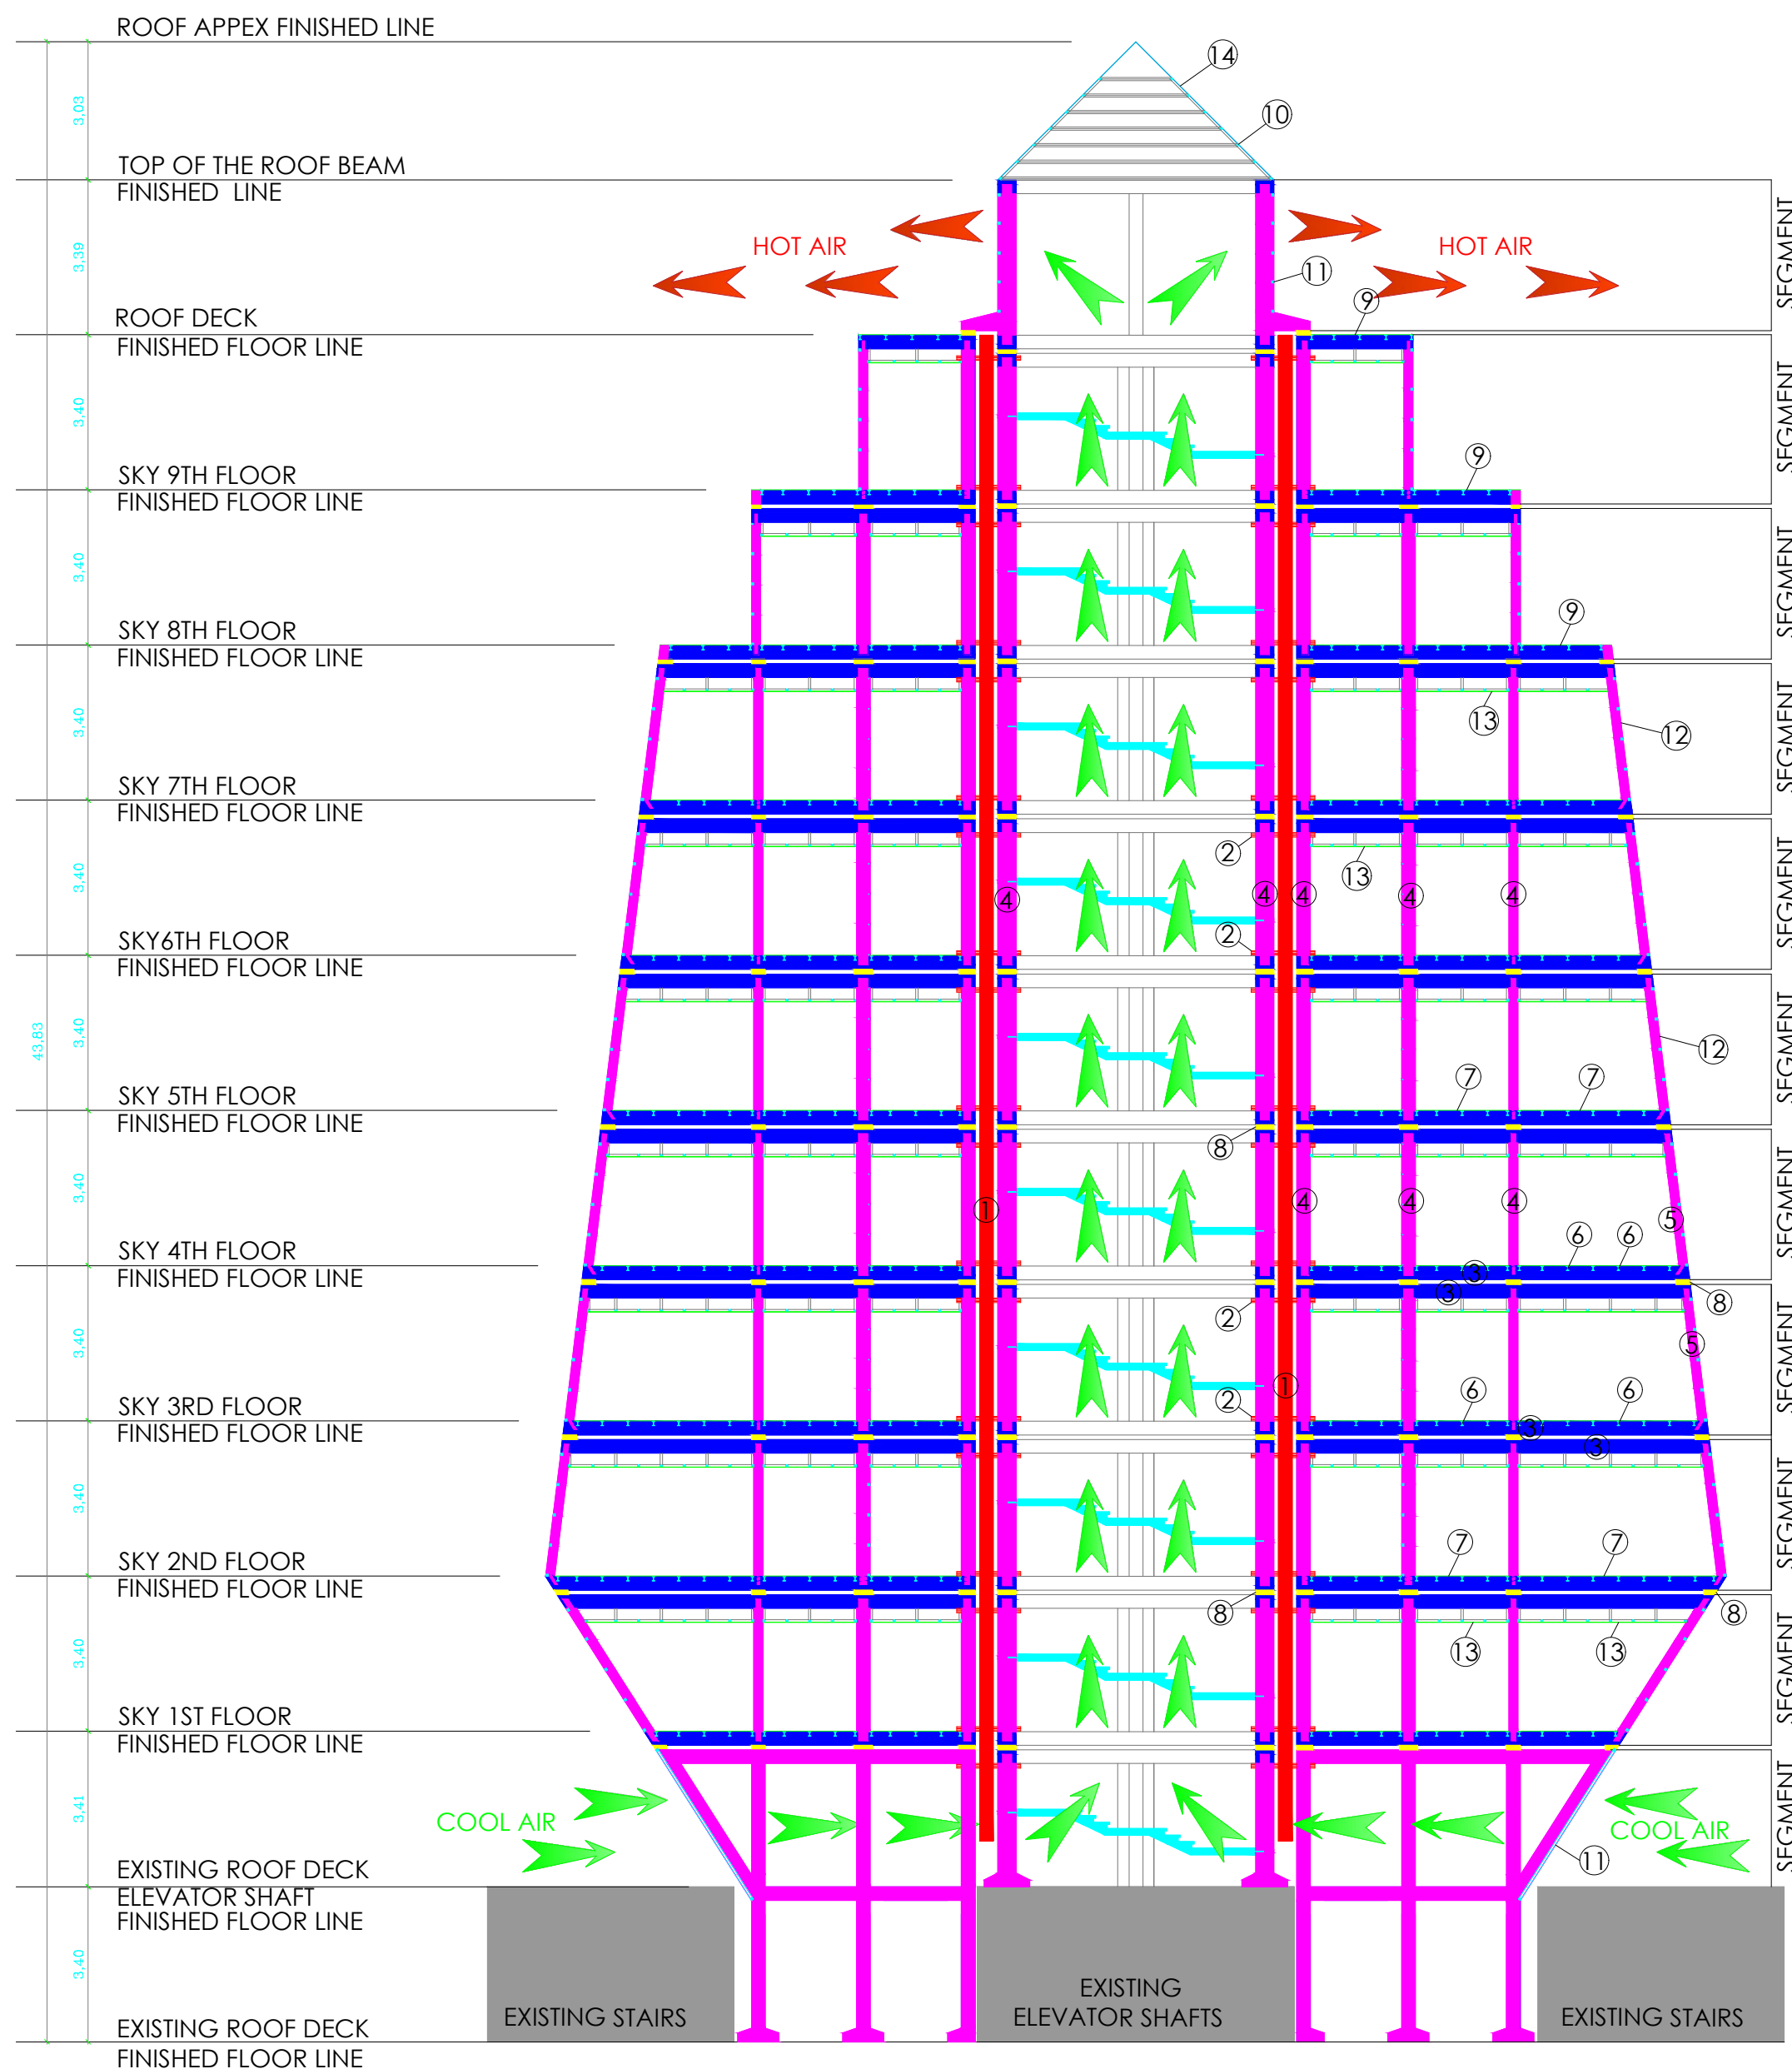

LEGEND:

1. KERTO RIPA
2. KERTO Q LVL LOCK
3. KERTO S LVL BEAMS
4. KERTO T LVL COLUMNS
5. KERTO LAMINATED VENEER LUMBER LVL
6. FINNJOIST I-BEAM
7. BIRCH PLYWOOD
8. RUBBER PAD
9. DECK & DECK XL
10. KERTO RIPA ROOFS
11. NORDIC PREMIUM TIMBER LOUVERS
12. KING PANEL CLADDING
13. SPRUCE PLYWOOD
14. GLASS PANE WITH WITH LOW SHGC GLASS.